

SQUARE FOOTAGE:

SIDE A:
 FIRST FLOOR: 1369
 FINISHED BASEMENT: 873
 GARAGE: 456
 COVERED PORCH: 63
 COVERED PATIO: 132

SIDE B:
 FIRST FLOOR: 1351
 FINISHED BASEMENT: 873
 GARAGE: 458
 COVERED PORCH: 60
 COVERED PATIO: 136



FRONT ELEVATION

SCALE: 1/4" = 1'-0"




LEFT ELEVATION

SCALE: 1/8" = 1'-0"




RIGHT ELEVATION

SCALE: 1/8" = 1'-0"

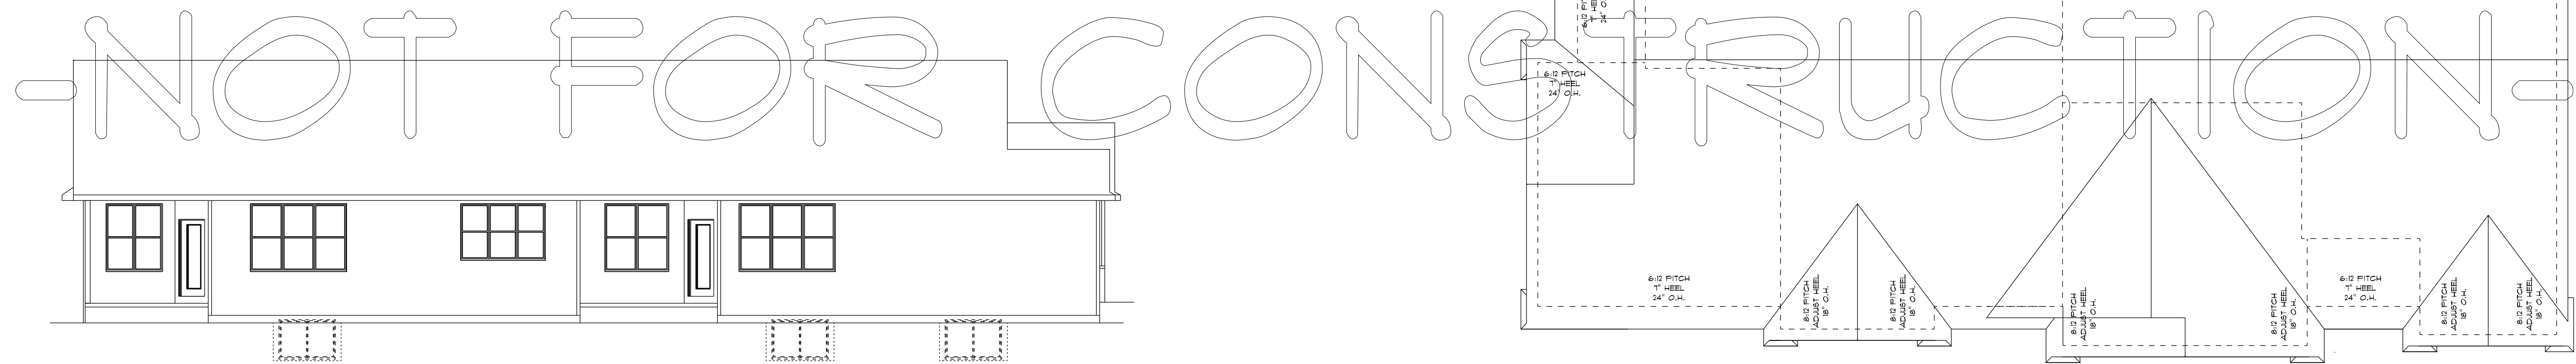

REAR ELEVATION

SCALE: 1/8" = 1'-0"

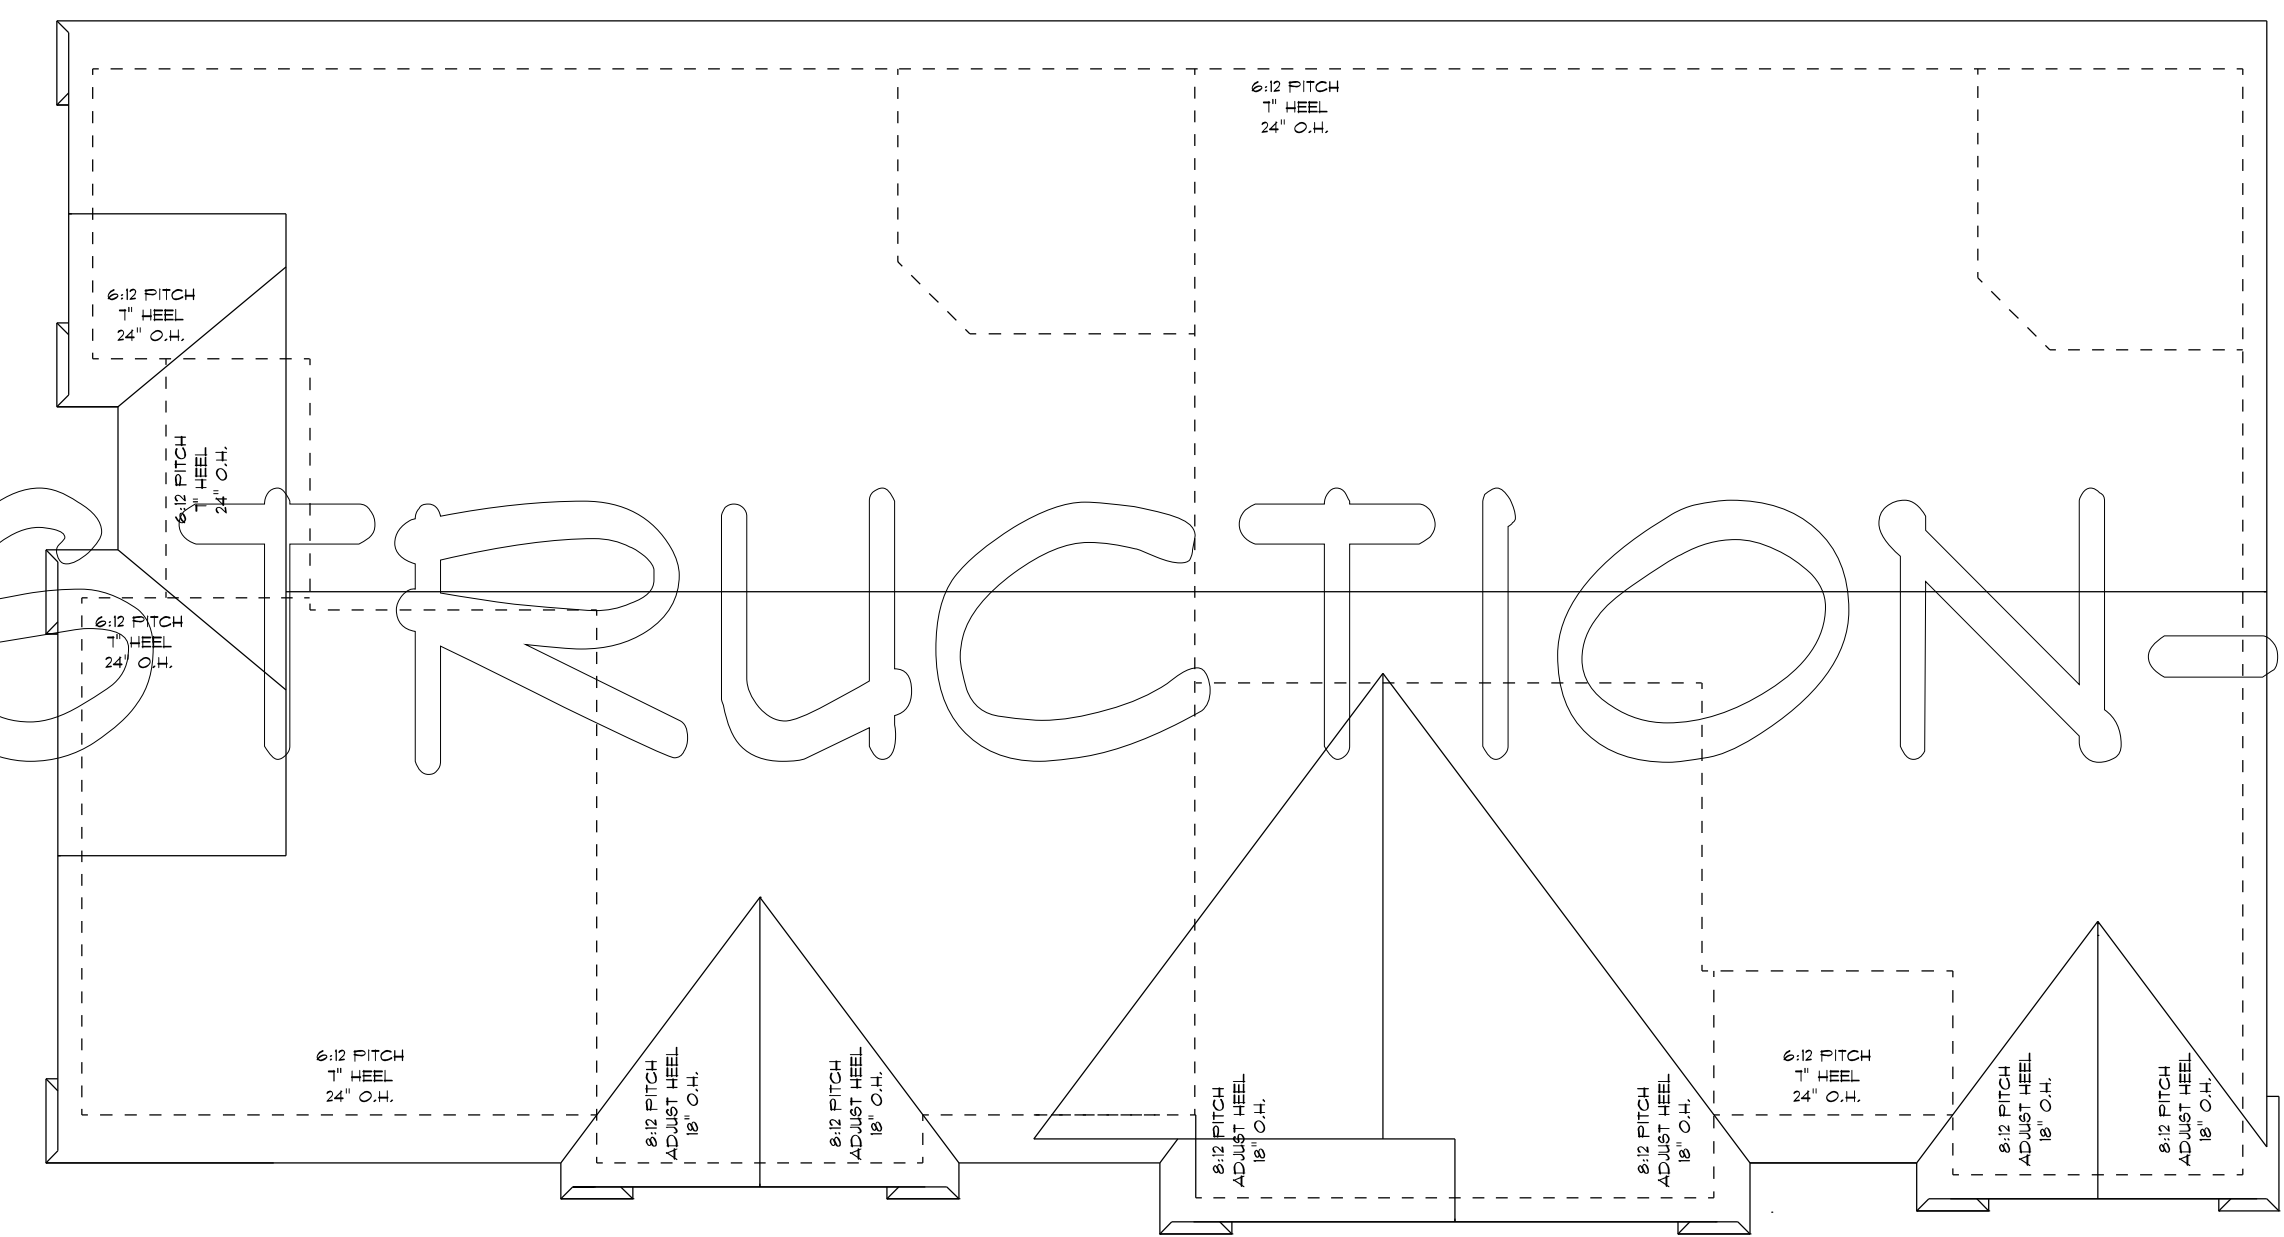

ROOF PLAN

SCALE: 1/8" = 1'-0"

CUSTOMER DESIGNED FOR: **JASON & AMANDA FISCHER**

JOB NAME: CHAMBERS LOT 115
 DATE: FEBRUARY 17, 2021
 DRAWN BY: JILL VERHAAGH
 REVISIONS: 3/8/21

21-032-D
 P.LAN 1


IMPORTANT NOTE:
 * IT IS AGREED THAT ALTHOUGH EVERY EFFORT HAS BEEN MADE IN PREPARING AND CHECKING THESE PLANS FOR ACCURACY, THE GENERAL CONTRACTOR/OWNER MUST REVIEW ALL DIMENSIONS, DETAILS AND NOTES BEFORE BEGINNING ANY CONSTRUCTION AND IS HEREBY HELD RESPONSIBLE FOR ANY DISCOVERED DISCREPANCIES.
 * IT IS UNDERSTOOD THAT THE WISCONSIN SAFETY AND PROFESSIONAL SERVICES CODE AND LAYOUT DRAWINGS FOR FLOOR AND ROOF TRUSSES SHALL TAKE FINAL PRECEDENCE OVER THESE ARCHITECTURAL PLANS.

MAILING ADDRESS:
 P.O. BOX 10001
 GREEN BAY, WI 54300-10001

OFFICE:
 GREEN BAY, WI 54303
 GREEN BAY, WI 54303
 PHONE (920)436-5080
 FAX (920)436-5074

Wisconsin
 BUILDING SUPPLY

SIDE A:	
FIRST FLOOR:	1369
FINISHED BASEMENT:	873
GARAGE:	456
COVERED PORCH:	63
COVERED PATIO:	132
SIDE B:	
FIRST FLOOR:	1351
FINISHED BASEMENT:	873
GARAGE:	458
COVERED PORCH:	60
COVERED PATIO:	136

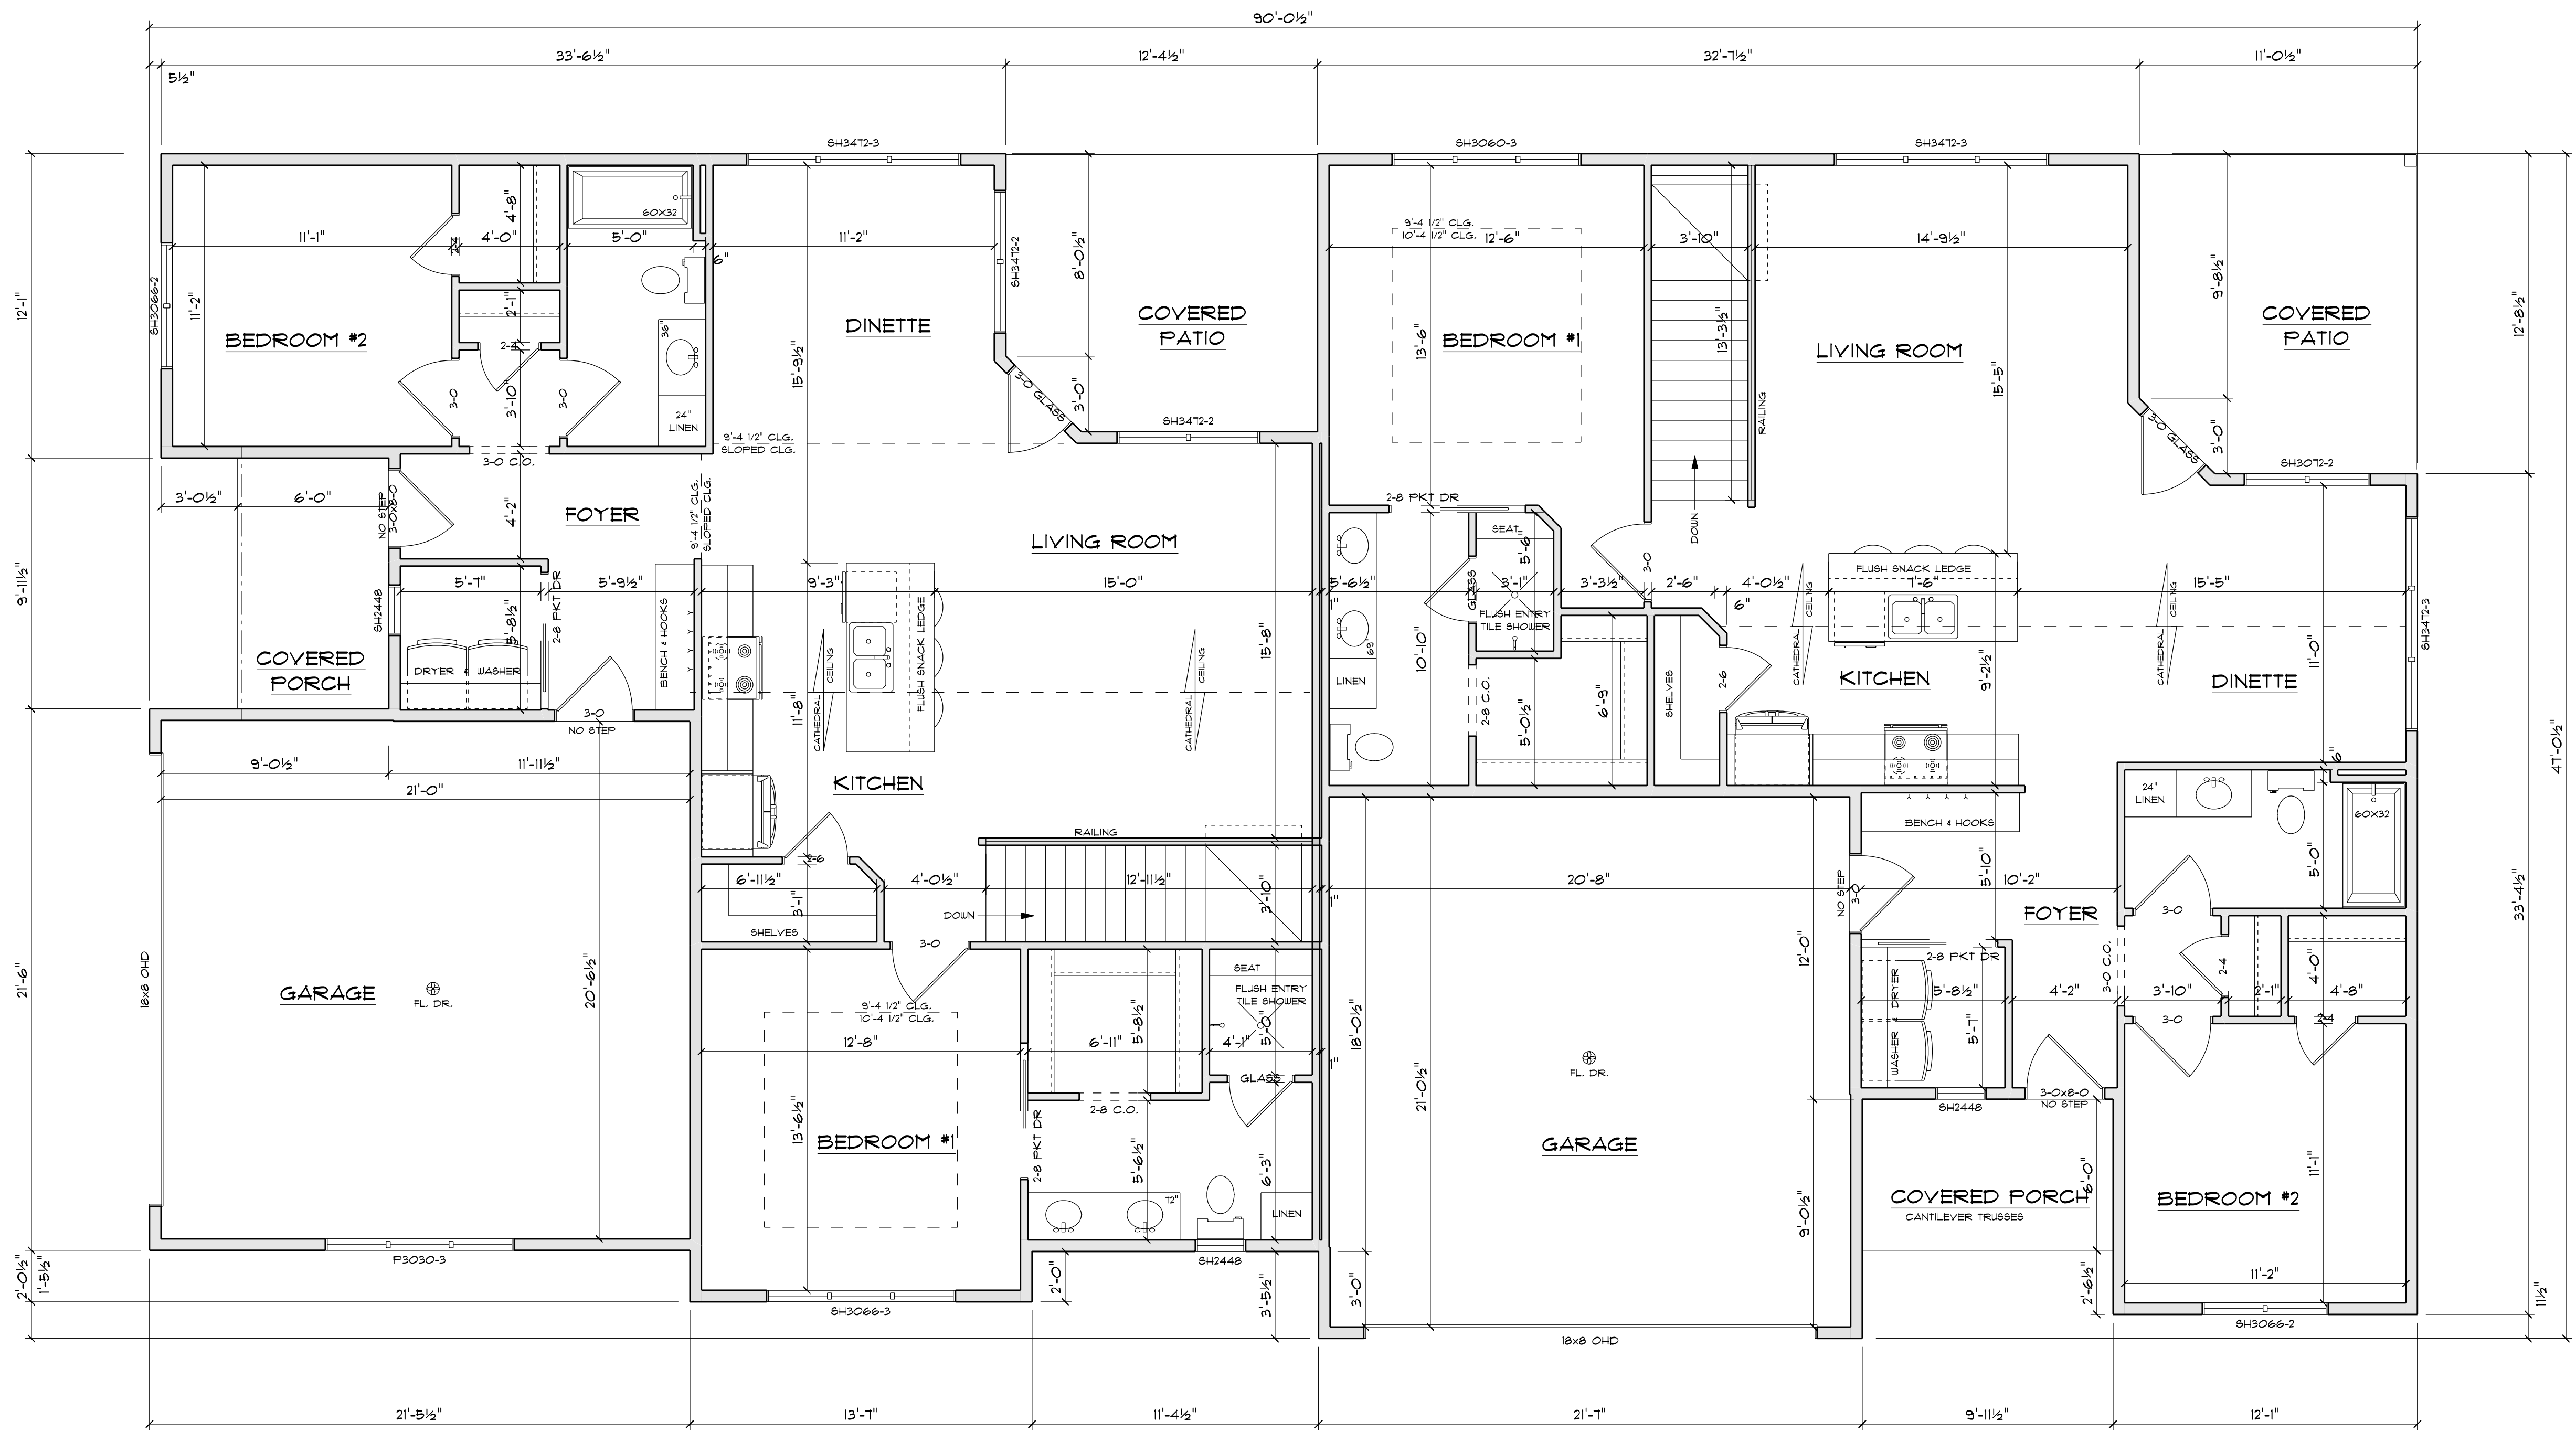

NOT FOR CONSTRUCTION.

SIDE A

FLOOR PLAN

SIDE B

SCALE: 1/4" = 1'-0"
9'-4 1/2" HOUSE WALLS

CUSTOMER DESIGNED FOR:
JASON & AMANDA FISCHER

JOB NAME: CHAMBERS LOT 115
DATE: FEBRUARY 11, 2021
DRAWN BY: JILL VERHAAGH
REVISIONS:
3/8/21

21-O32-D

IMPORTANT NOTE:

* IT IS AGREED THAT ALTHOUGH EVERY EFFORT HAS BEEN MADE IN PREPARING AND CHECKING THESE PLANS FOR ACCURACY, THE GENERAL CONTRACTOR/OWNER MUST REVIEW ALL DIMENSIONS, DETAILS AND NOTES BEFORE BEGINNING ANY CONSTRUCTION AND IS HEREBY HELD RESPONSIBLE FOR ANY DISCOVERED DISCREPANCIES.

* IT IS UNDERSTOOD THAT THE WISCONSIN SAFETY AND PROFESSIONAL SERVICES CODE AND LAYOUT DRAWINGS FOR FLOOR AND ROOF TRUSSES SHALL TAKE FINAL PRECEDENCE OVER THESE ARCHITECTURAL PLANS.

MAILING ADDRESS:
P.O. BOX 10001
GREEN BAY, WI 54307-10001


OFFICE:
1450 WISCONSIN ROAD
GREEN BAY, WI 54303
PHONE (920)436-5080
FAX (920)436-5084

COMPONENTS:
TERMS:
GREEN BAY, WI 54303
PHONE (920)436-5080
FAX (920)436-5084

Wisconsin

BUILDING SUPPLY

NOT FOR CONSTRUCTION.

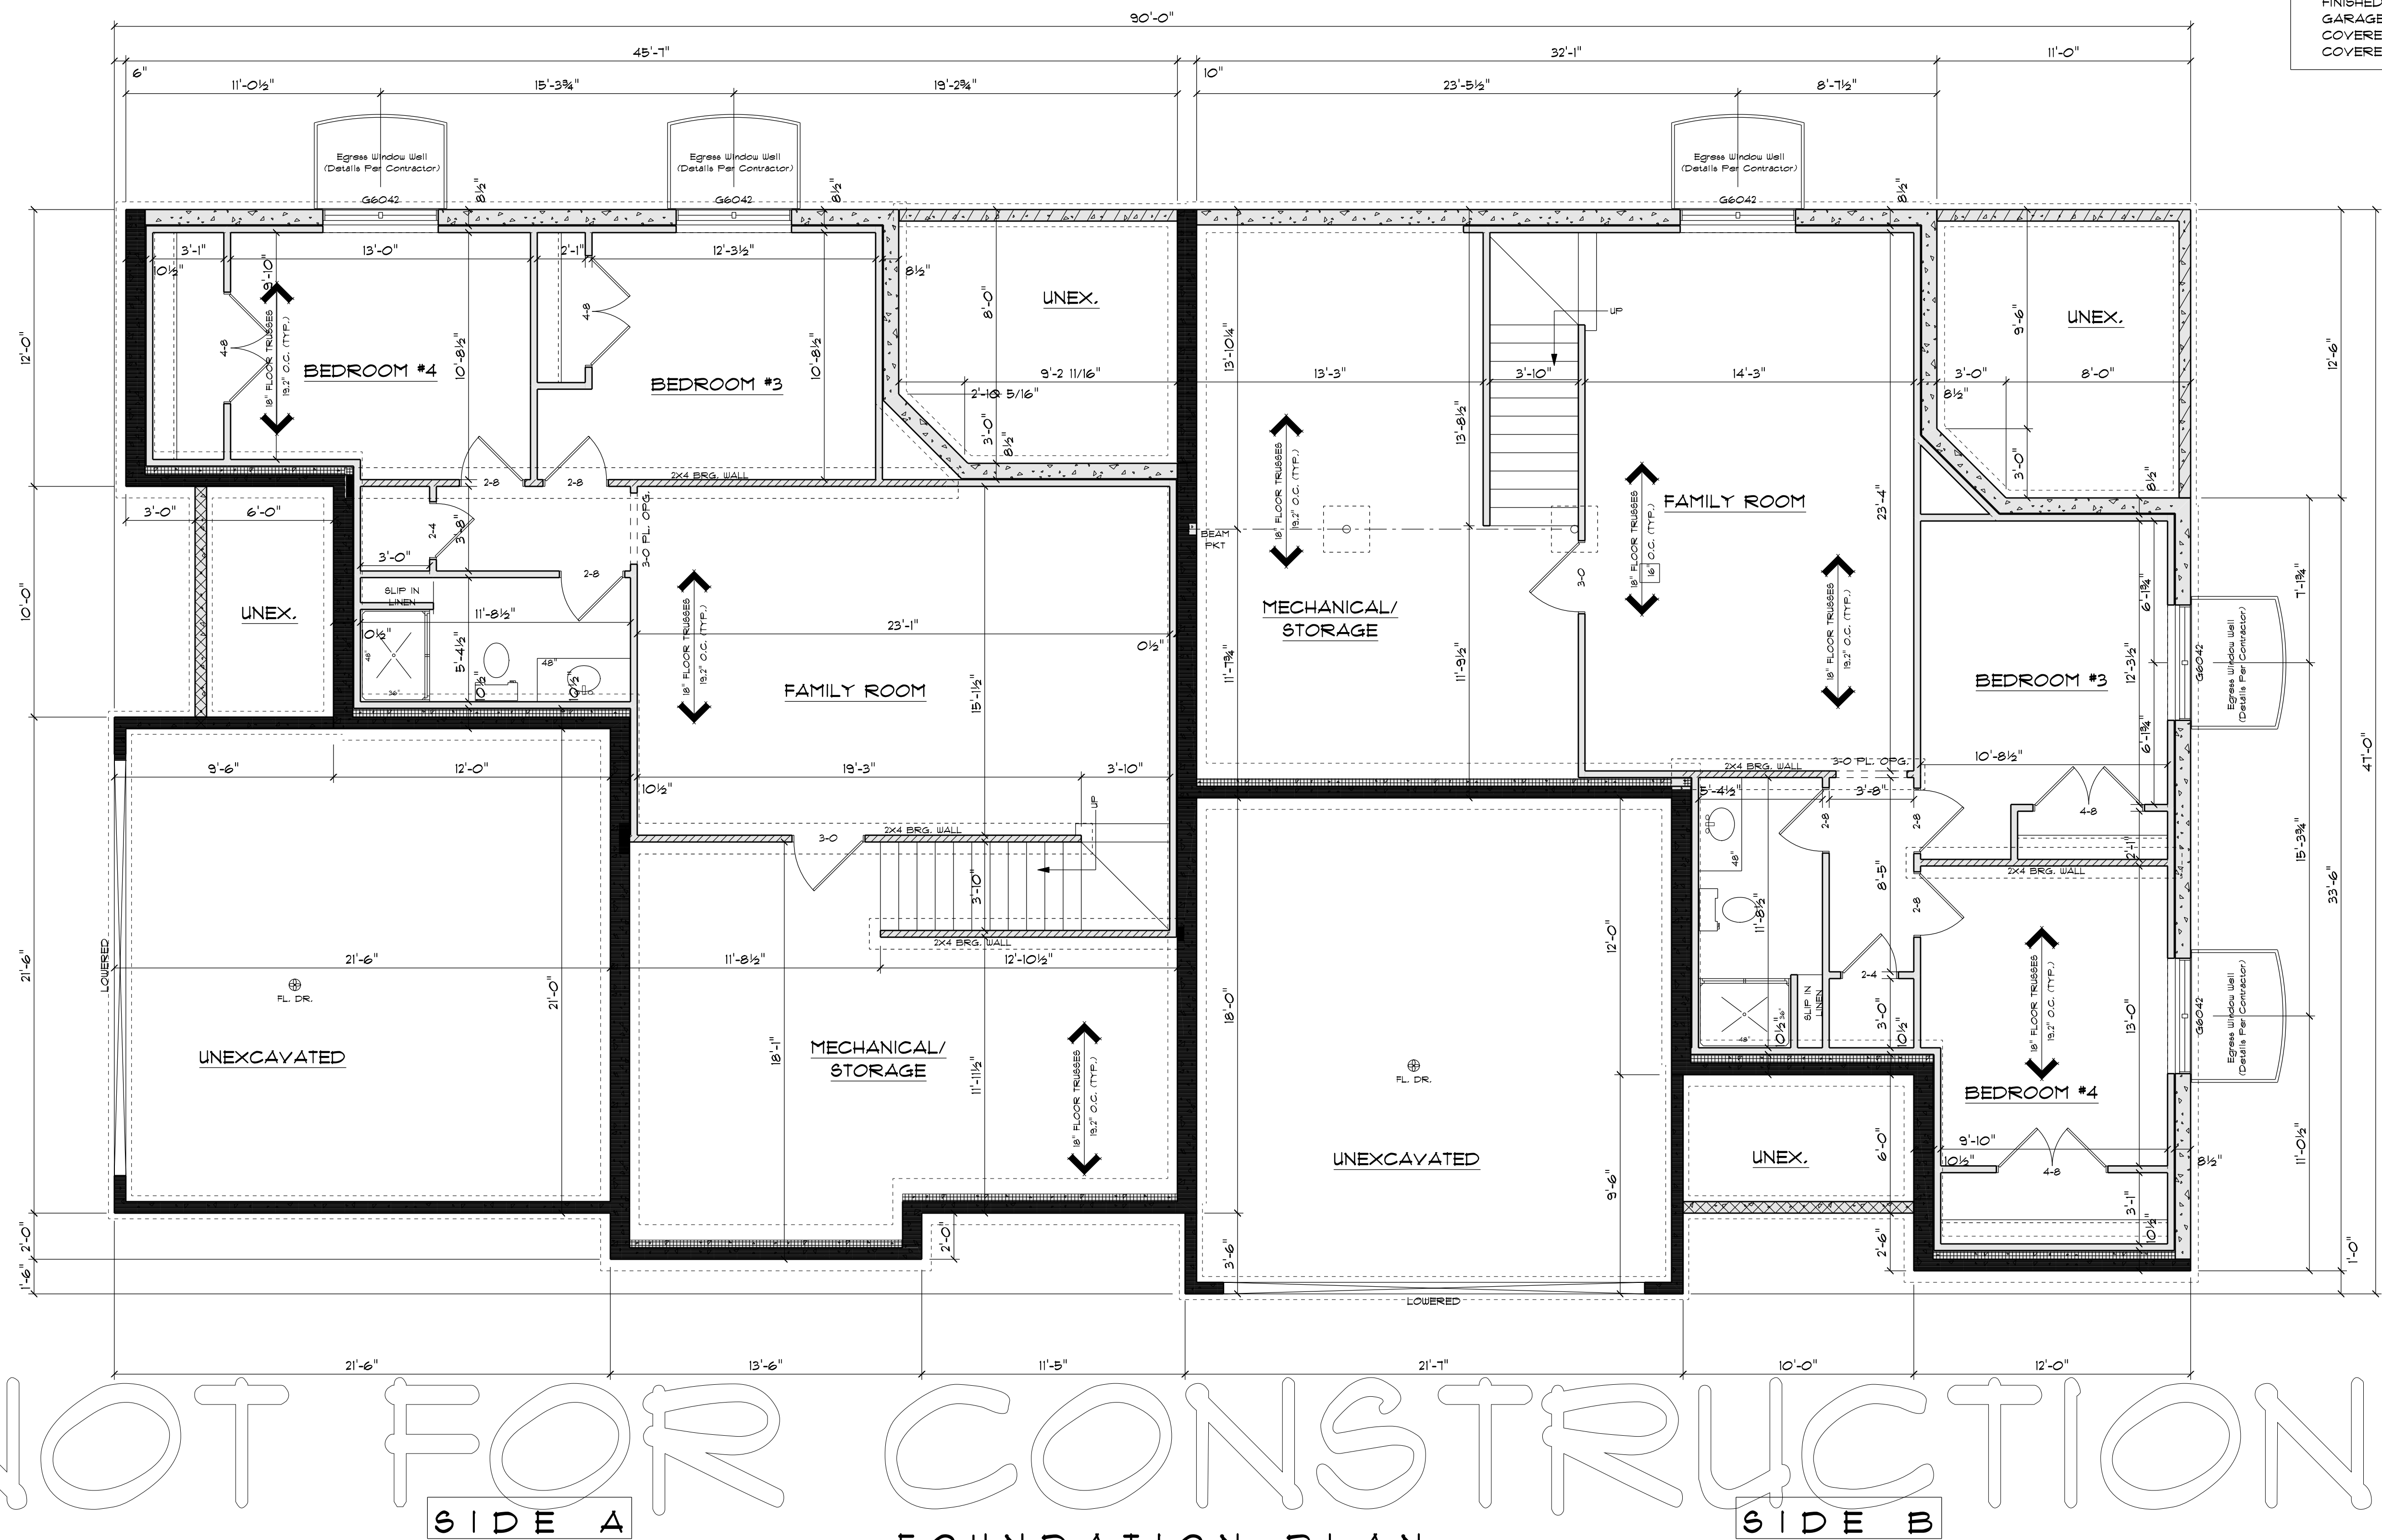

SQUARE FOOTAGE:

SIDE A:	
FIRST FLOOR:	1369
FINISHED BASEMENT:	873
GARAGE:	456
COVERED PORCH:	63
COVERED PATIO:	132
SIDE B:	
FIRST FLOOR:	1351
FINISHED BASEMENT:	873
GARAGE:	458
COVERED PORCH:	60
COVERED PATIO:	136

CUSTOMER DESIGNED FOR:
JASON & AMANDA FISCHER
 JOB NAME: CHAMBERS LOT 115
 DATE: FEBRUARY 17, 2021
 DRAWN BY: JILL VERHAUGH
 REVISIONS:
 3/8/21
 PLAN # 21-032-D

IMPORTANT NOTE:
 * IT IS AGREED THAT ALTHOUGH EVERY EFFORT HAS BEEN MADE IN PREPARING AND CHECKING THESE PLANS FOR ACCURACY, THE GENERAL CONTRACTOR/OWNER MUST REVIEW ALL DIMENSIONS, DETAILS AND NOTES BEFORE BEGINNING ANY CONSTRUCTION AND IS HEREBY HELD RESPONSIBLE FOR ANY DISCOVERED DISCREPANCIES.
 * IT IS UNDERSTOOD THAT THE WISCONSIN SAFETY AND PROFESSIONAL SERVICES CODE AND LAYOUT DRAWINGS FOR FLOOR AND ROOF TRUSSES SHALL TAKE FINAL PRECEDENCE OVER THESE ARCHITECTURAL PLANS.

MAILING ADDRESS:
 P.O. BOX 10001
 GREEN BAY, WI 54307-10001
 OFFICE:
 1800 W. WISCONSIN ROAD
 GREEN BAY, WI 54303
 PHONE (920)436-1080
 FAX (920)436-1870
 COMPONENTS:
 TRUSSES
 GREEN BAY, WI 54303
 PHONE (920)436-5034
 FAX (920)436-1870

Wisconsin
 BUILDING SUPPLY