

**SQUARE FOOTAGE:**  
 FIRST FLOOR: 1933  
 GARAGE: 1203  
 COVERED PORCH: 173



**FRONT ELEVATION**

SCALE: 1/4" = 1'-0"

**-NOT FOR CONSTRUCTION-**

MAILING ADDRESS:  
 P.O. BOX 0001  
 GREEN BAY, WI 54301-0001

OFFICE COMPONENTS:  
 WISCONSIN TRUSSE  
 GREEN BAY, WI 54303  
 PHONE (920)436-5080  
 FAX (920)436-5034

**Wisconsin**  
 BUILDING SUPPLY

**IMPORTANT NOTE:**  
 \* IT IS AGREED THAT ALTHOUGH EVERY EFFORT HAS BEEN MADE IN PREPARING AND CHECKING THESE PLANS FOR ACCURACY, THE GENERAL CONTRACTOR/OWNER MUST REVIEW ALL DIMENSIONS, DETAILS AND NOTES BEFORE BEGINNING ANY CONSTRUCTION AND IS HEREBY HELD RESPONSIBLE FOR ANY DISCOVERED DISCREPANCIES.  
 \* IT IS UNDERSTOOD THAT THE WISCONSIN SAFETY AND PROFESSIONAL SERVICES CODE AND LAYOUT DRAWINGS FOR FLOOR AND ROOF TRUSSES SHALL TAKE FINAL PRECEDENCE OVER THESE ARCHITECTURAL PLANS.


**STAY GREEN BAY**

CUSTOMER DESIGNED FOR:

JOB NAME: SPEC 2	REVISIONS:
DATE: SEPTEMBER 8, 2021	9/22/21
DRAWN BY: Nick Deane	
PLAN #:	21-311-R

STAY GREEN BAY


<b>SQUARE FOOTAGE:</b>	
FIRST FLOOR:	1933
GARAGE:	1203
COVERED PORCH:	173

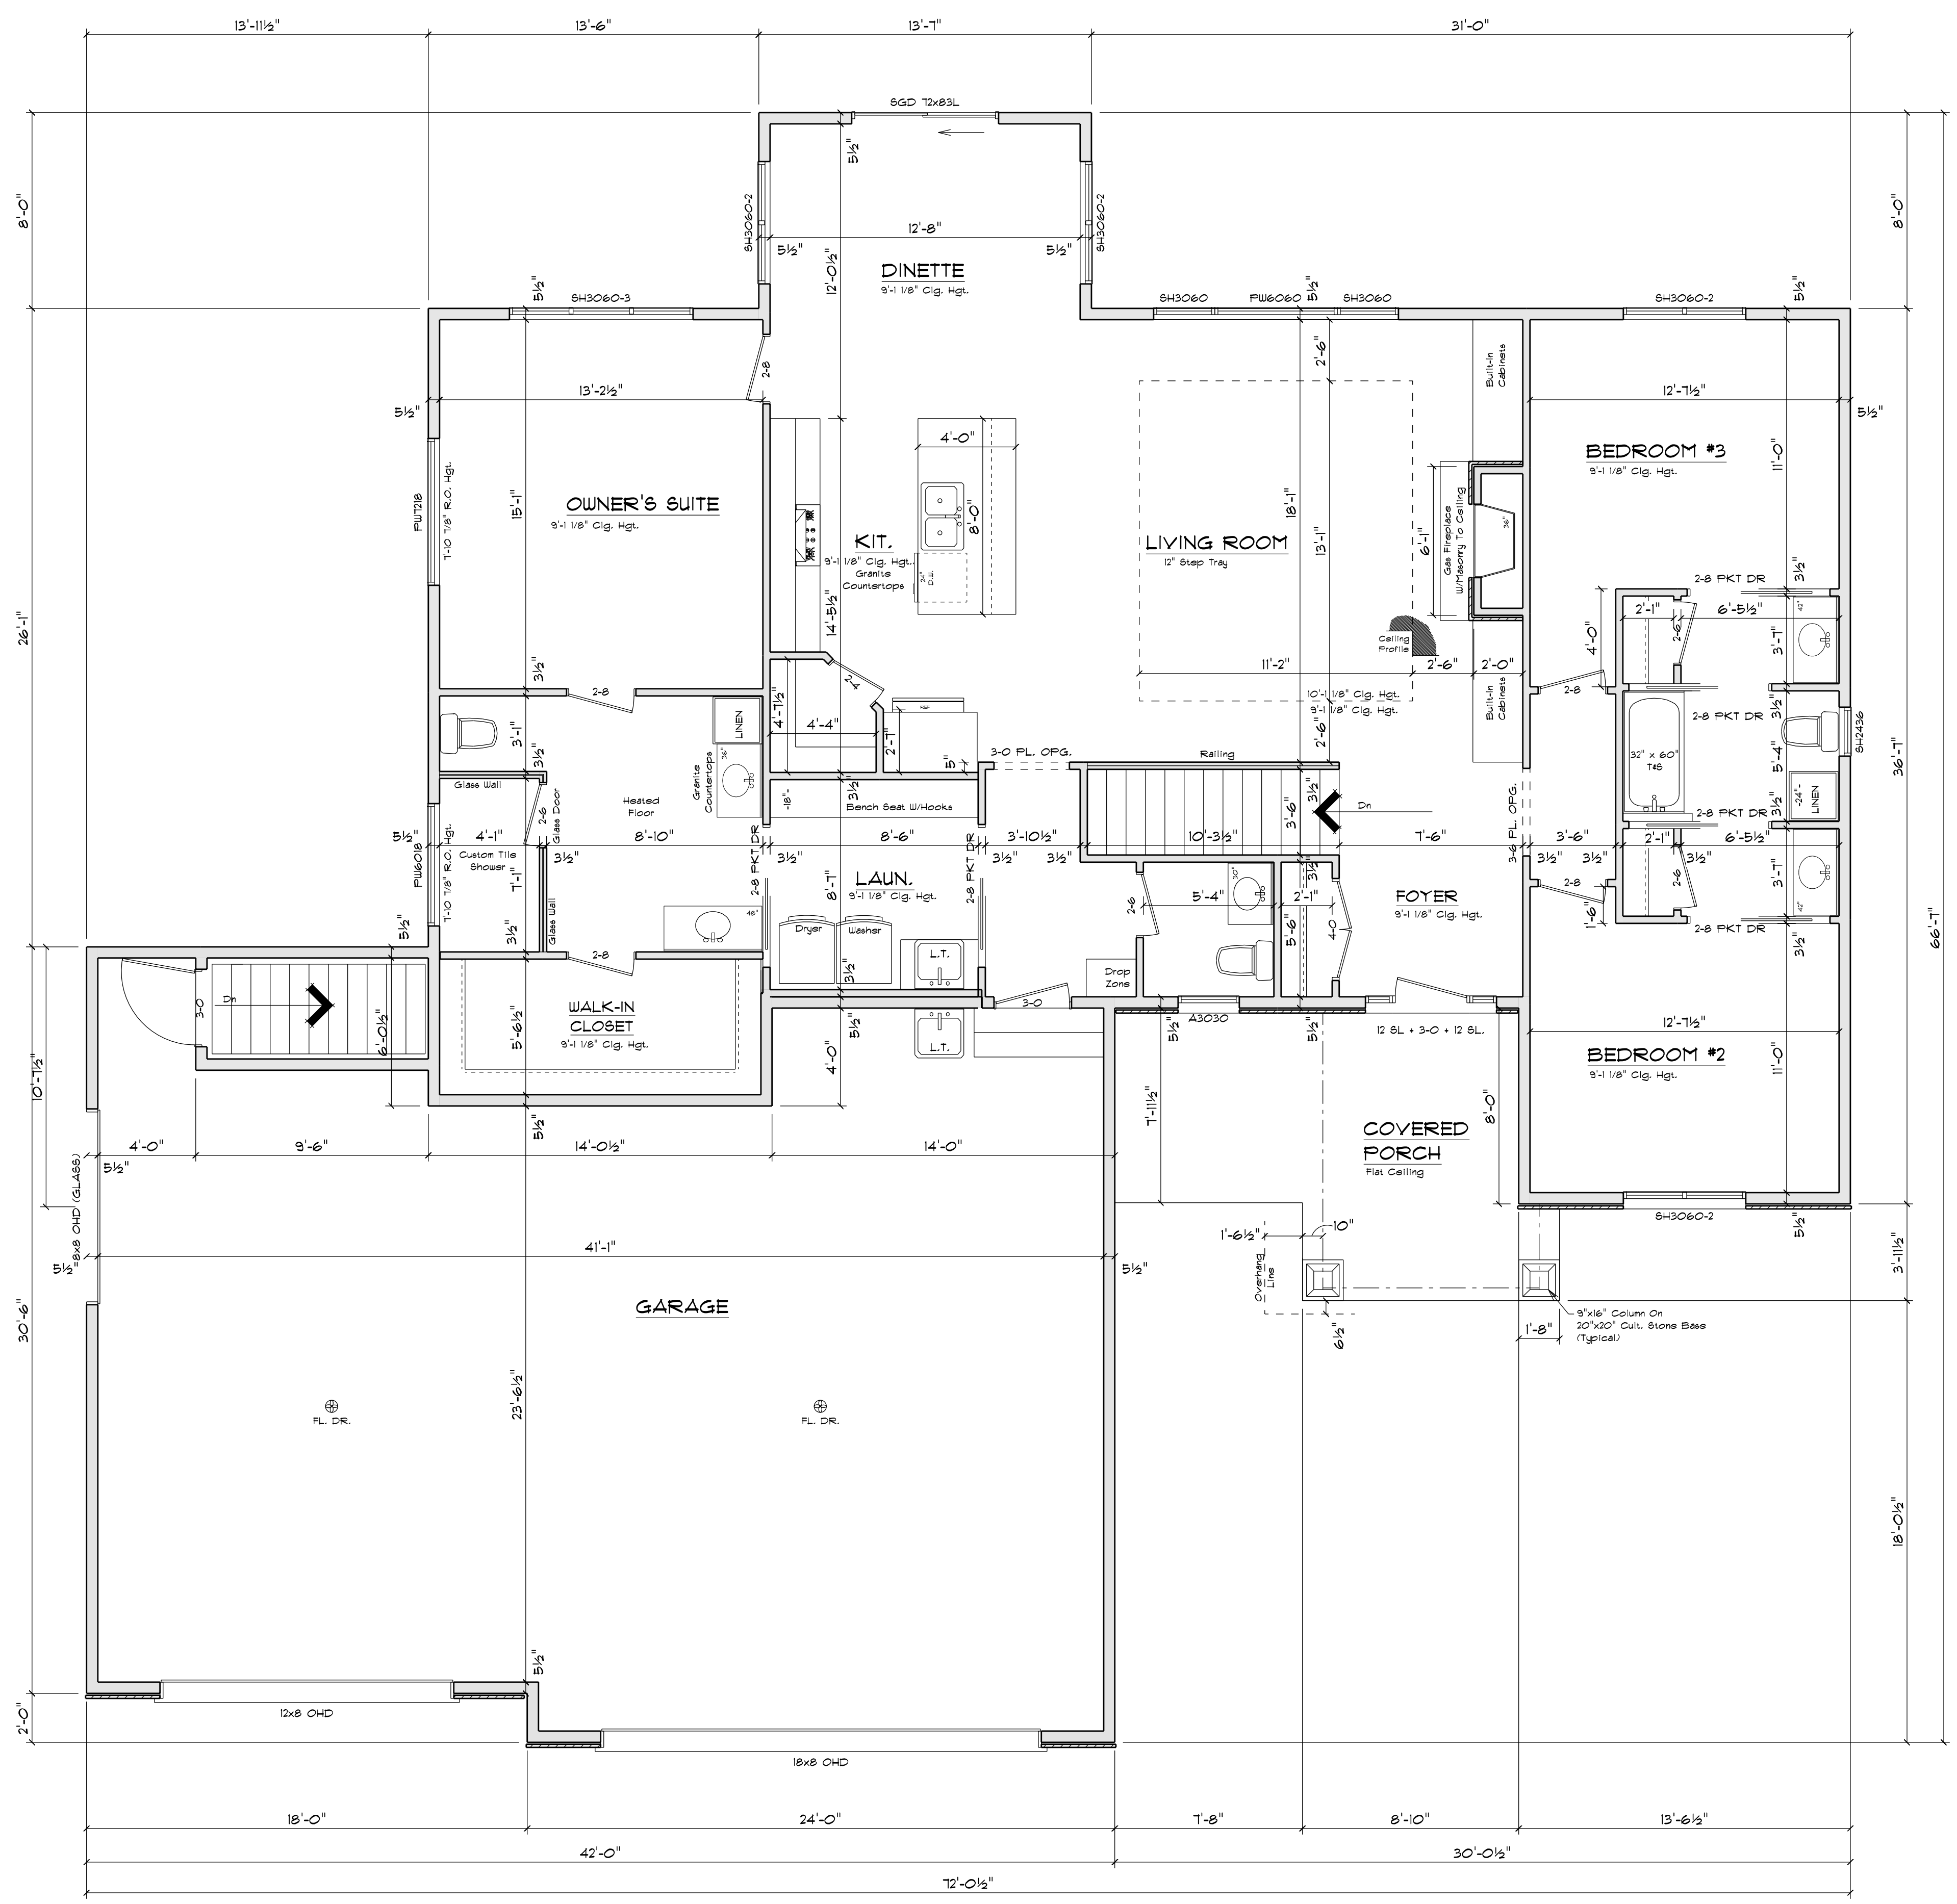

**FLOOR PLAN**

SCALE : 1/4" = 1'-0"  
9'-1 1/8" CLG. HGT.

**NOTE:**  
EXTERIOR DIMENSIONS ARE SHOWN TO REFLECT HOUSE FRAMING WALLS HELD OUT 1/2" FOR EXTERIOR WALL SHEATHING TO FLUSH OUT WITH 1" FOUNDATION FOAM.

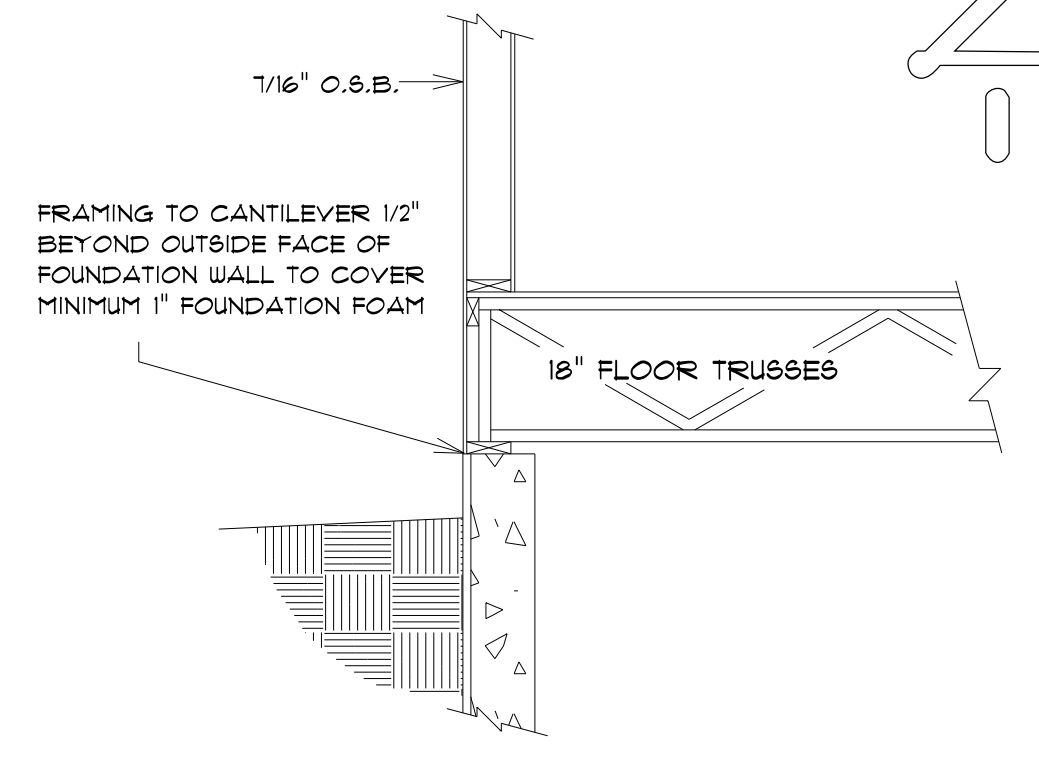


**BOX SILL DETAIL**  
SCALE: 1/2" = 1'-0"

**-NOT FOR CONSTRUCTION-**

MAILING ADDRESS:  
P.O. BOX 10001  
GREEN BAY, WI 54307-10001

OFFICE:  
GREEN BAY, WI 54303  
GREEN BAY, WI 54303  
PHONE (920)436-5080  
FAX (920)436-5084

COMPONENTS:  
GREEN BAY, WI 54303  
GREEN BAY, WI 54303  
PHONE (920)436-5080  
FAX (920)436-5084

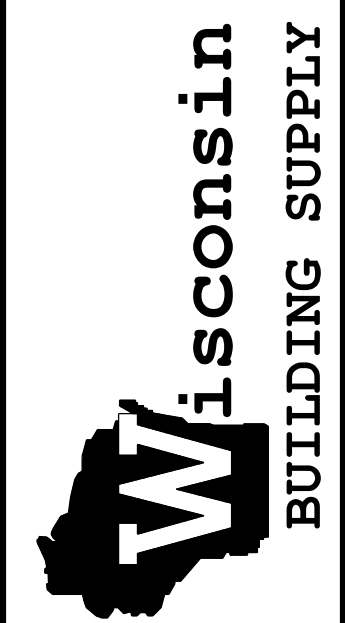

**IMPORTANT NOTE:**

- IT IS AGREED THAT ALTHOUGH EVERY EFFORT HAS BEEN MADE IN PREPARING AND CHECKING THESE PLANS FOR ACCURACY, THE GENERAL CONTRACTOR/OWNER MUST REVIEW ALL DIMENSIONS, DETAILS AND NOTES BEFORE BEGINNING ANY CONSTRUCTION AND IS HEREBY HELD RESPONSIBLE FOR ANY DISCOVERED DISCREPANCIES.
- IT IS UNDERSTOOD THAT THE WISCONSIN SAFETY AND PROFESSIONAL SERVICES CODE AND LAYOUT DRAWINGS FOR FLOOR AND ROOF TRUSSES SHALL TAKE FINAL PRECEDENCE OVER THESE ARCHITECTURAL PLANS.

**STAY GREEN BAY**

CUSTOMER DESIGNED FOR:		STAY GREEN BAY	
JOB NAME: SPEC 2	DATE: SEPTEMBER 8, 2021	REVISIONS:	
DRAWN BY: Nick Deane			
FLAN #:			
			21-371-R